


-EQUIPMENT SCHEDULE -

CODE	ITEM	DISTANCE FROM PLASTER LINE
A	FIRE CURTAIN 防火幕	7.5
1	SCENERY BATTEN 空桿	30
2	TEASER/MASKING 掛幕/遮幕	50
B1	ACT CURTAIN * MOTORIZED FLY & DRAW 主大幕 (電動)	82
E1	No. 1 ELECTRIC * MOTORIZED #1 號燈光桿 (電動)	117
3	SCENERY BATTEN 空桿	172
4	SCENERY BATTEN 空桿	193
5	SCENERY BATTEN/MASKING 空桿/遮幕	213
6	SCENERY BATTEN/MASKING 空桿/遮幕	233
7	SCENERY BATTEN 空桿	274
8	SCENERY BATTEN 空桿	294
9	ELECTRIC BATTEN 電動桿 (備用)	314
10	SCENERY BATTEN/MASKING 空桿/遮幕	355
11	SCENERY BATTEN/MASKING 空桿/遮幕	375
12	SCENERY BATTEN/SCREEN 空桿/投影幕	395
13	SCENERY BATTEN 空桿	416
E2	No. 2 ELECTRIC * MOTORIZED #2 號燈光桿 (電動)	477
14	TRAVELER CURTAIN * MANUAL 中隔幕 (手動)	518
15	SCENERY BATTEN 空桿	538
16	SCENERY BATTEN 空桿	558
17	SCENERY BATTEN/MASKING 空桿/遮幕	579
18	SCENERY BATTEN/MASKING 空桿/遮幕	599
19	SCENERY BATTEN 空桿	619
E3	No. 3 ELECTRIC * MOTORIZED #3 號燈光桿 (電動)	656
20	SCENERY BATTEN 空桿	700
E4	No. 4 ELECTRIC * MOTORIZED #4 號燈光桿 (電動)	731
21	SCENERY BATTEN 空桿	762
22	CYCLORAMA 天幕	782

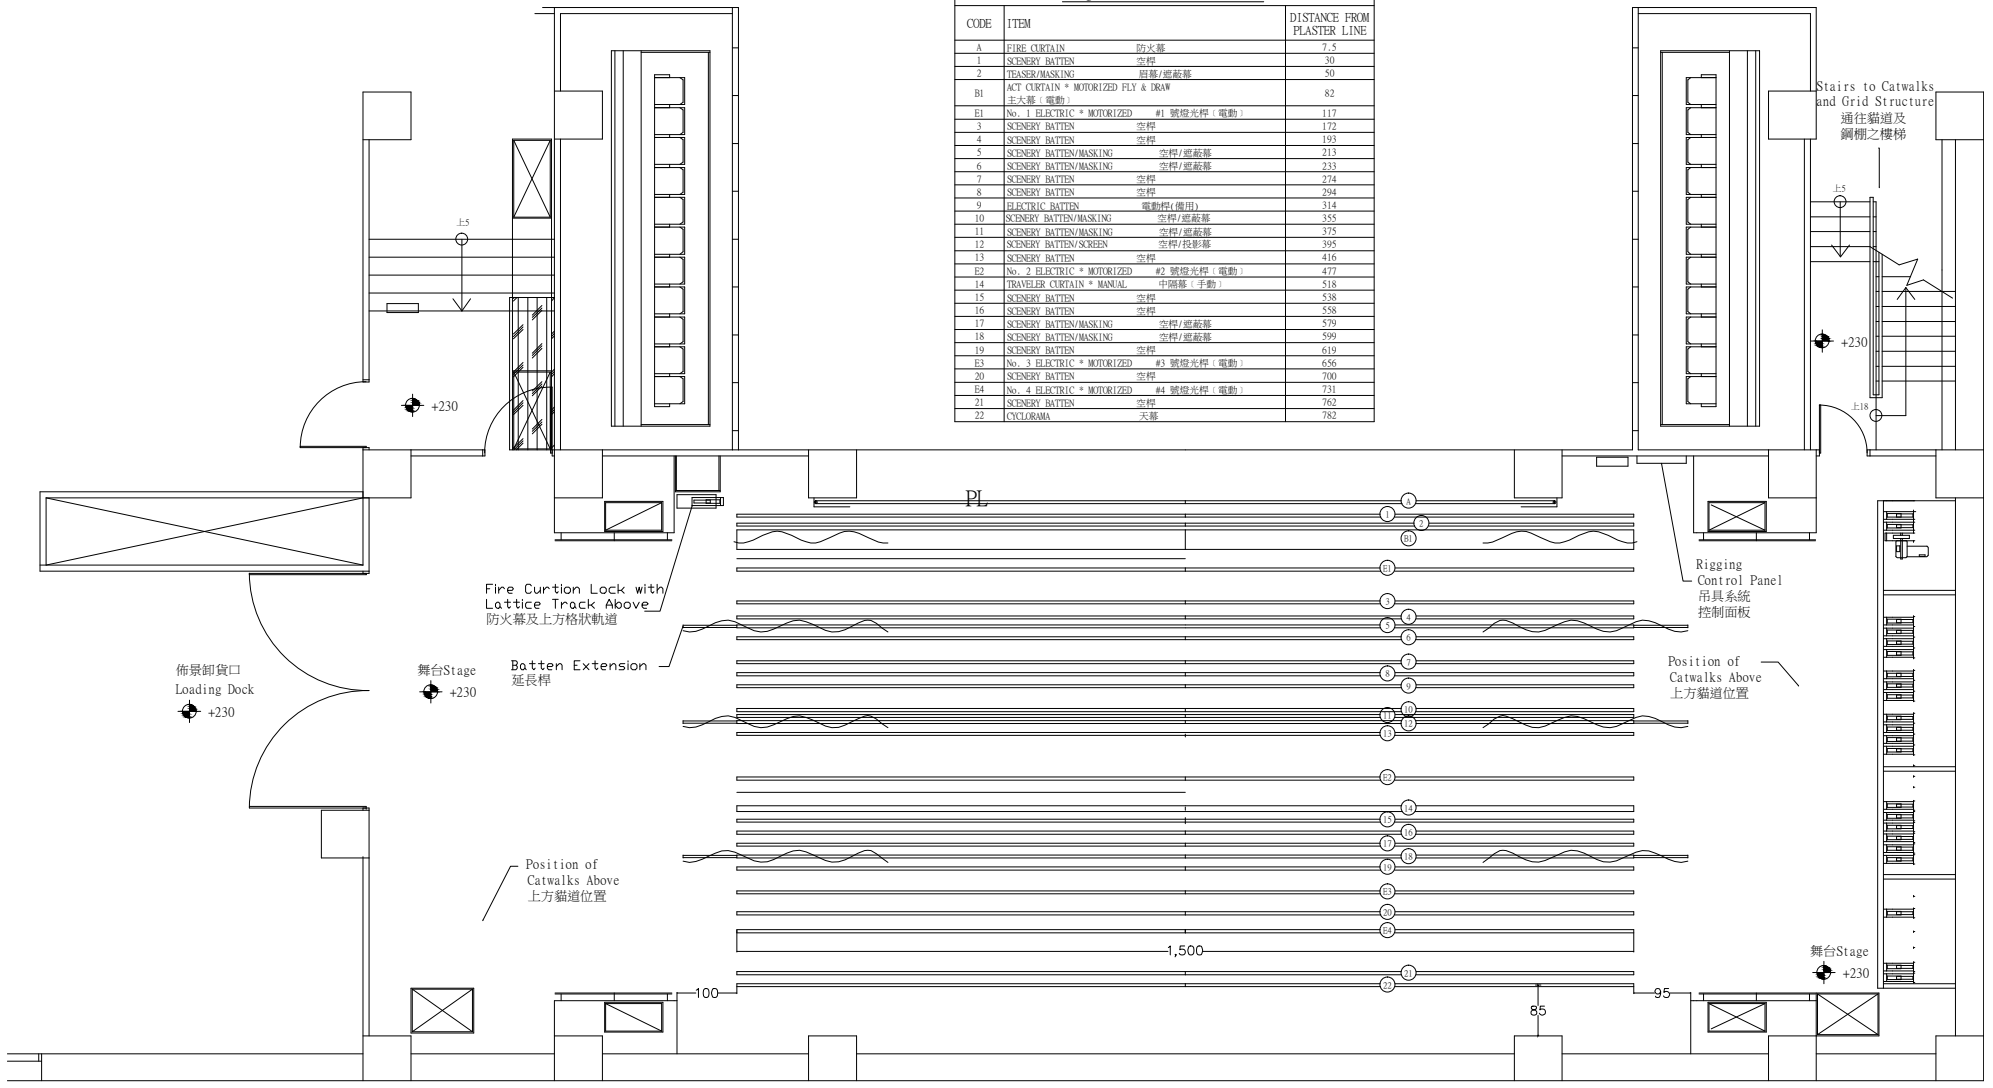

佈景卸貨口
Loading Dock
+230

舞台Stage
+230

Batten Extension
延長桿

Position of
Catwalks Above
上方貓道位置

PL

-1,500

85

95

Rigging
Control Panel
吊具系統
控制面板

Position of
Catwalks Above
上方貓道位置

舞台Stage
+230

Stairs to Catwalks
and Grid Structure
通往貓道及
鋼棚之樓梯